


Basisvariante



Ausbauvariante

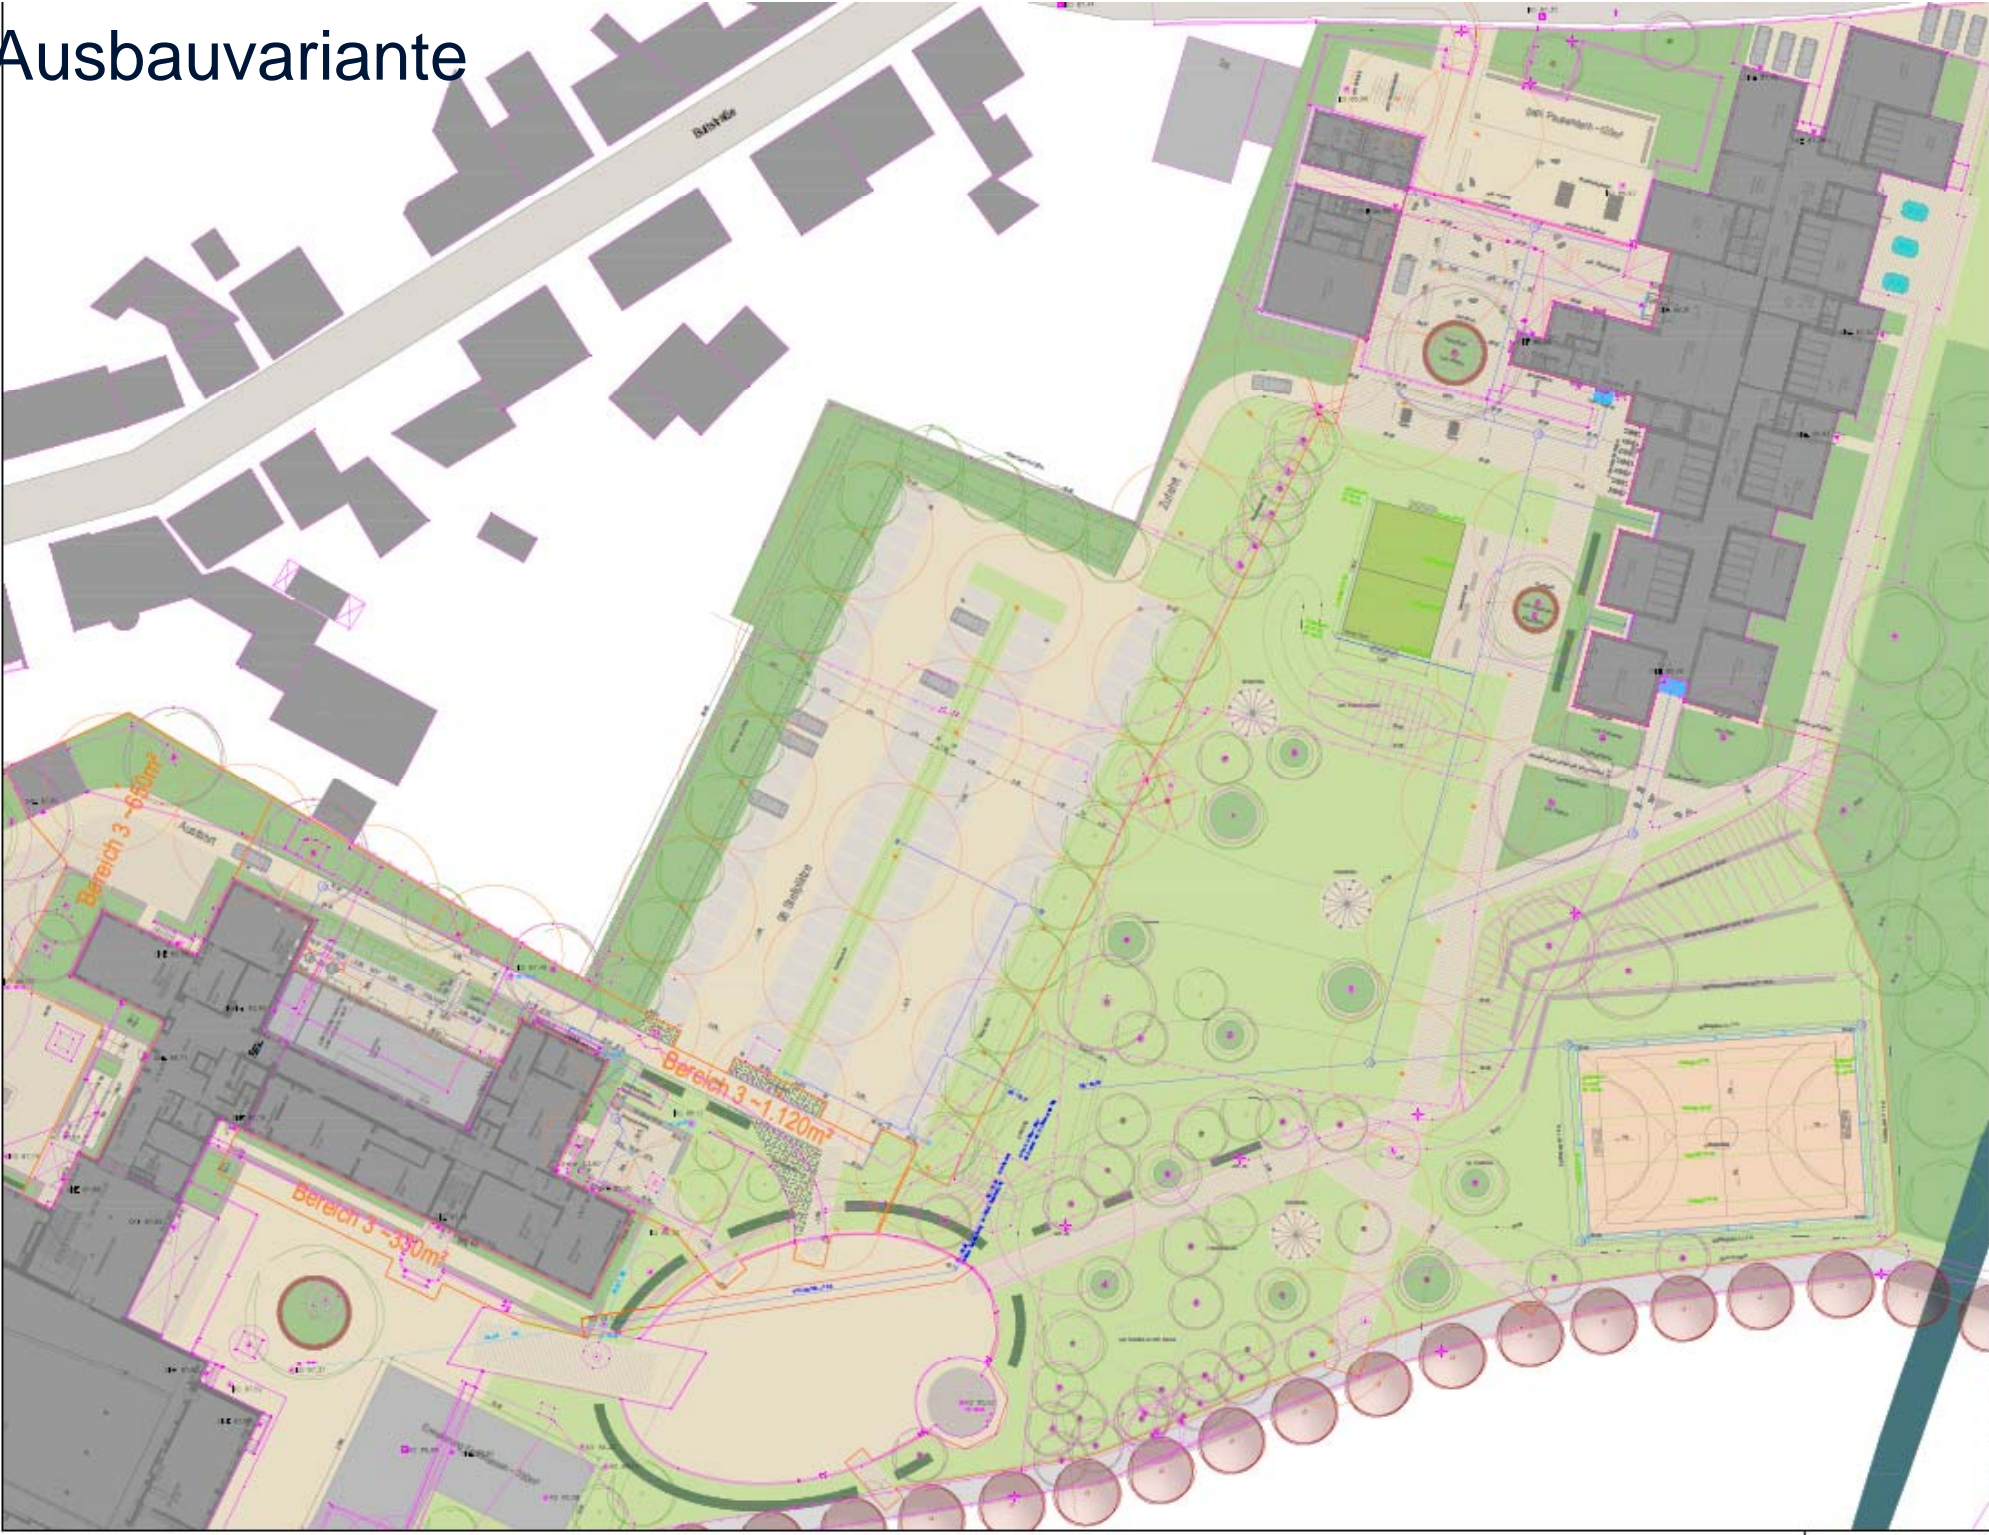

- Legend for symbols and line types used in the plan, including symbols for trees, paths, and building boundaries.

VORABZUG

PROJEKT-NR.	301 000
STADT/BEZIRK	MÜNCHEN 15
BAU-NR.	15 00 000

PROJEKTLEITUNG: DR. GERTH

VERFAHREN: DR. GERTH

PLAN-NR.: 001

STAB: DR. GERTH

DATE: 2000

SCALE: 1:500